


GANGA NEWTOWN

B1 BUILDING

CARPET AREA STATEMENT

FLAT NO.	FLAT TYPE	CARPET SQ.M	CARPET SQ.FT	BALCONY SQ.M	BALCONY SQ.FT	DRY BAL SQ.M	DRY BAL SQ.FT
101	2.5 BHK	77.50	834.23	12.36	132.99	1.85	19.91
102	2 BHK	68.99	742.57	8.04	86.51	1.85	19.91
103	1 BHK	38.41	413.45	3.45	37.12	2.13	22.92
104	2 BHK	62.08	668.24	6.75	72.63	2.29	24.64
105	2 BHK	59.48	640.19	7.95	85.54	2.29	24.64
106	2 BHK	66.64	717.31	7.64	82.21	2.40	25.82
107	2 BHK	66.77	718.76	7.64	82.21	2.40	25.82
108	1 BHK	38.41	413.46	3.54	38.09	2.67	28.73

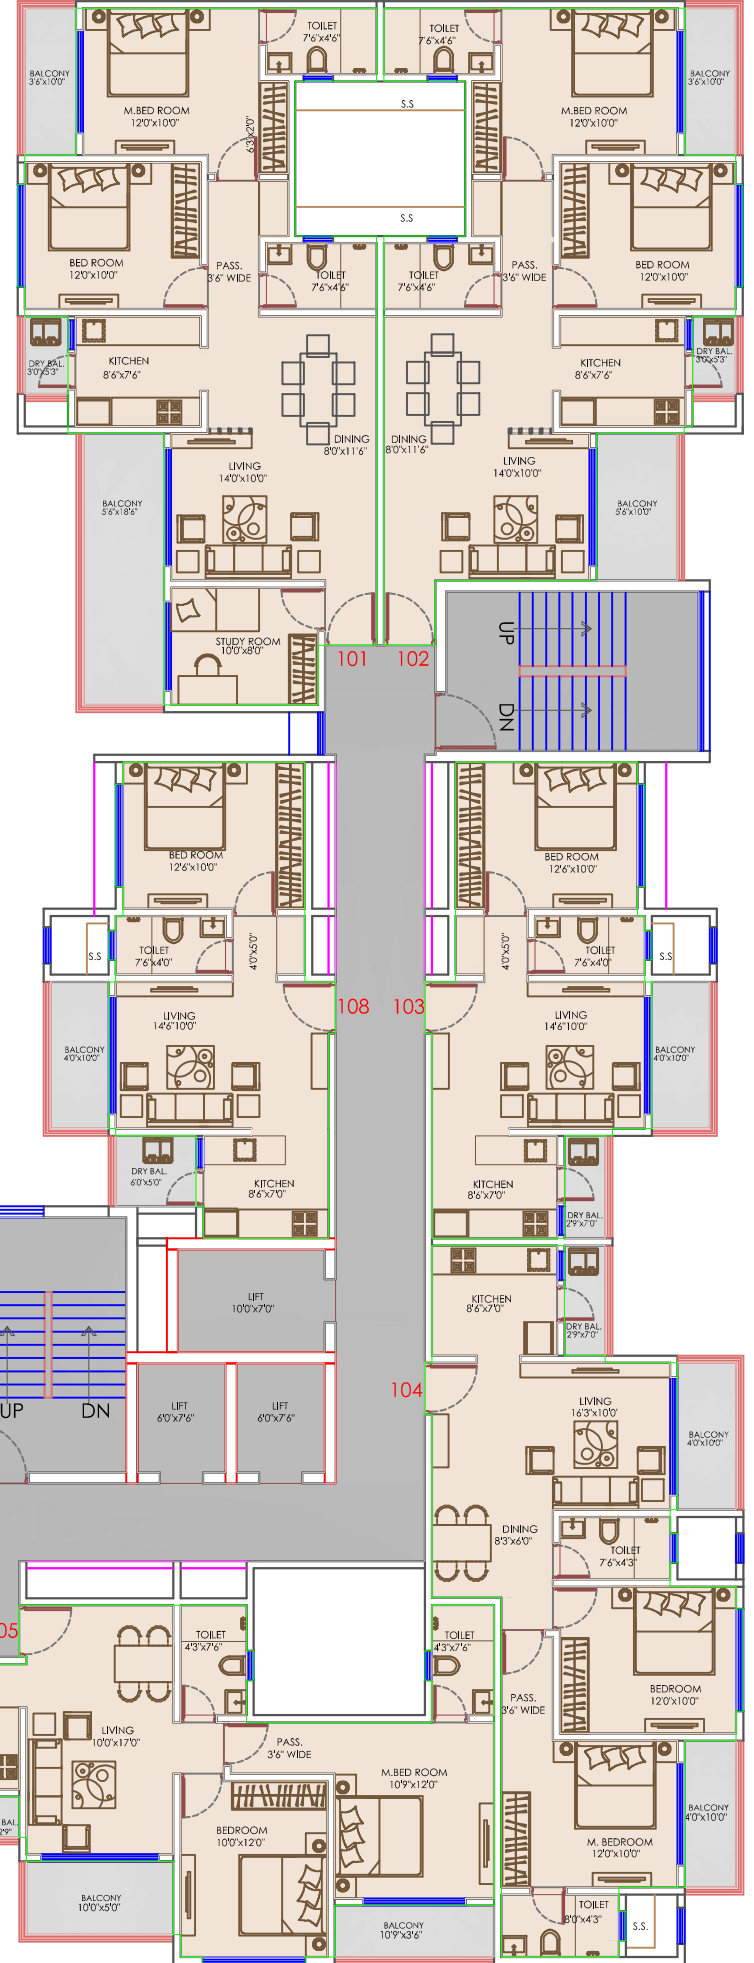

TYPICAL FLOOR PLAN

